



CROSS SECTION

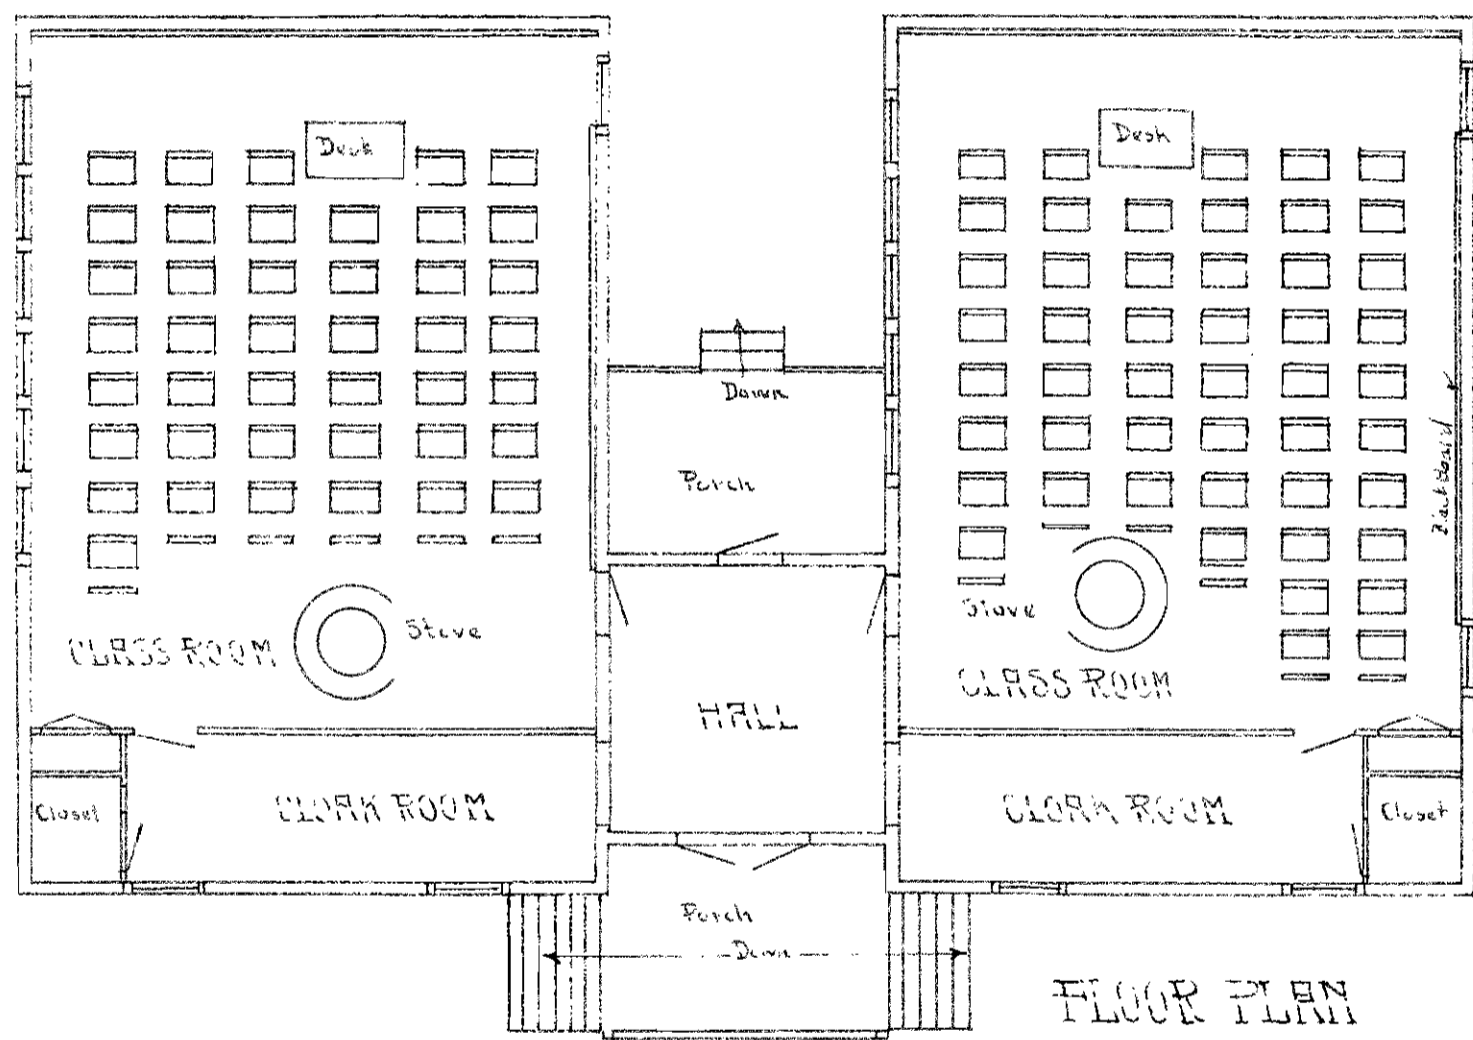

FLOOR PLAN

GARRISON - SCHOOL

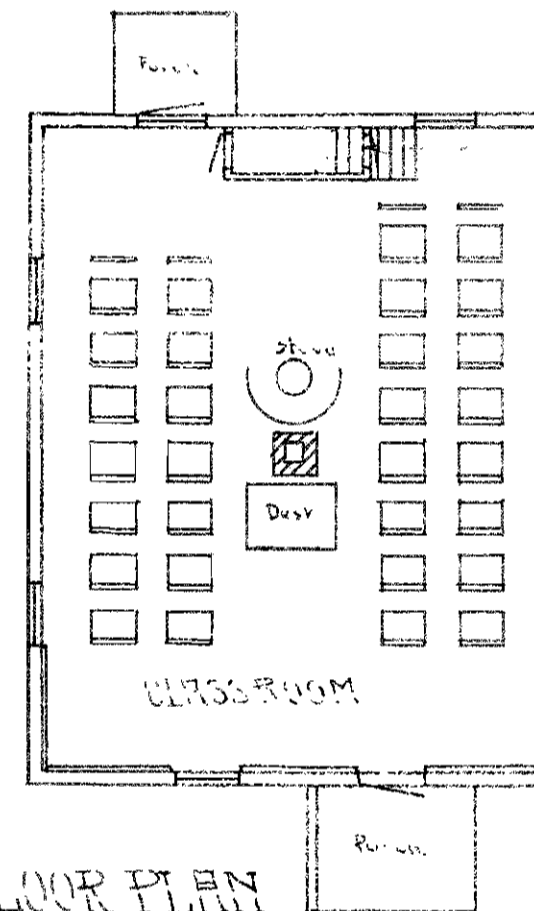

FLOOR PLAN

GRANT - SCHOOL

Southwestern Appraisal Co.
Kansas City, Mo.
Division Floor & Section
Grant & Garrison Schools
Date Jan 1911
Drawn G.F.R.
Traced by B.T. Clark
Approved: A.H.W.
Scale 1/8" = 1'-0"