


CROSS SECTION

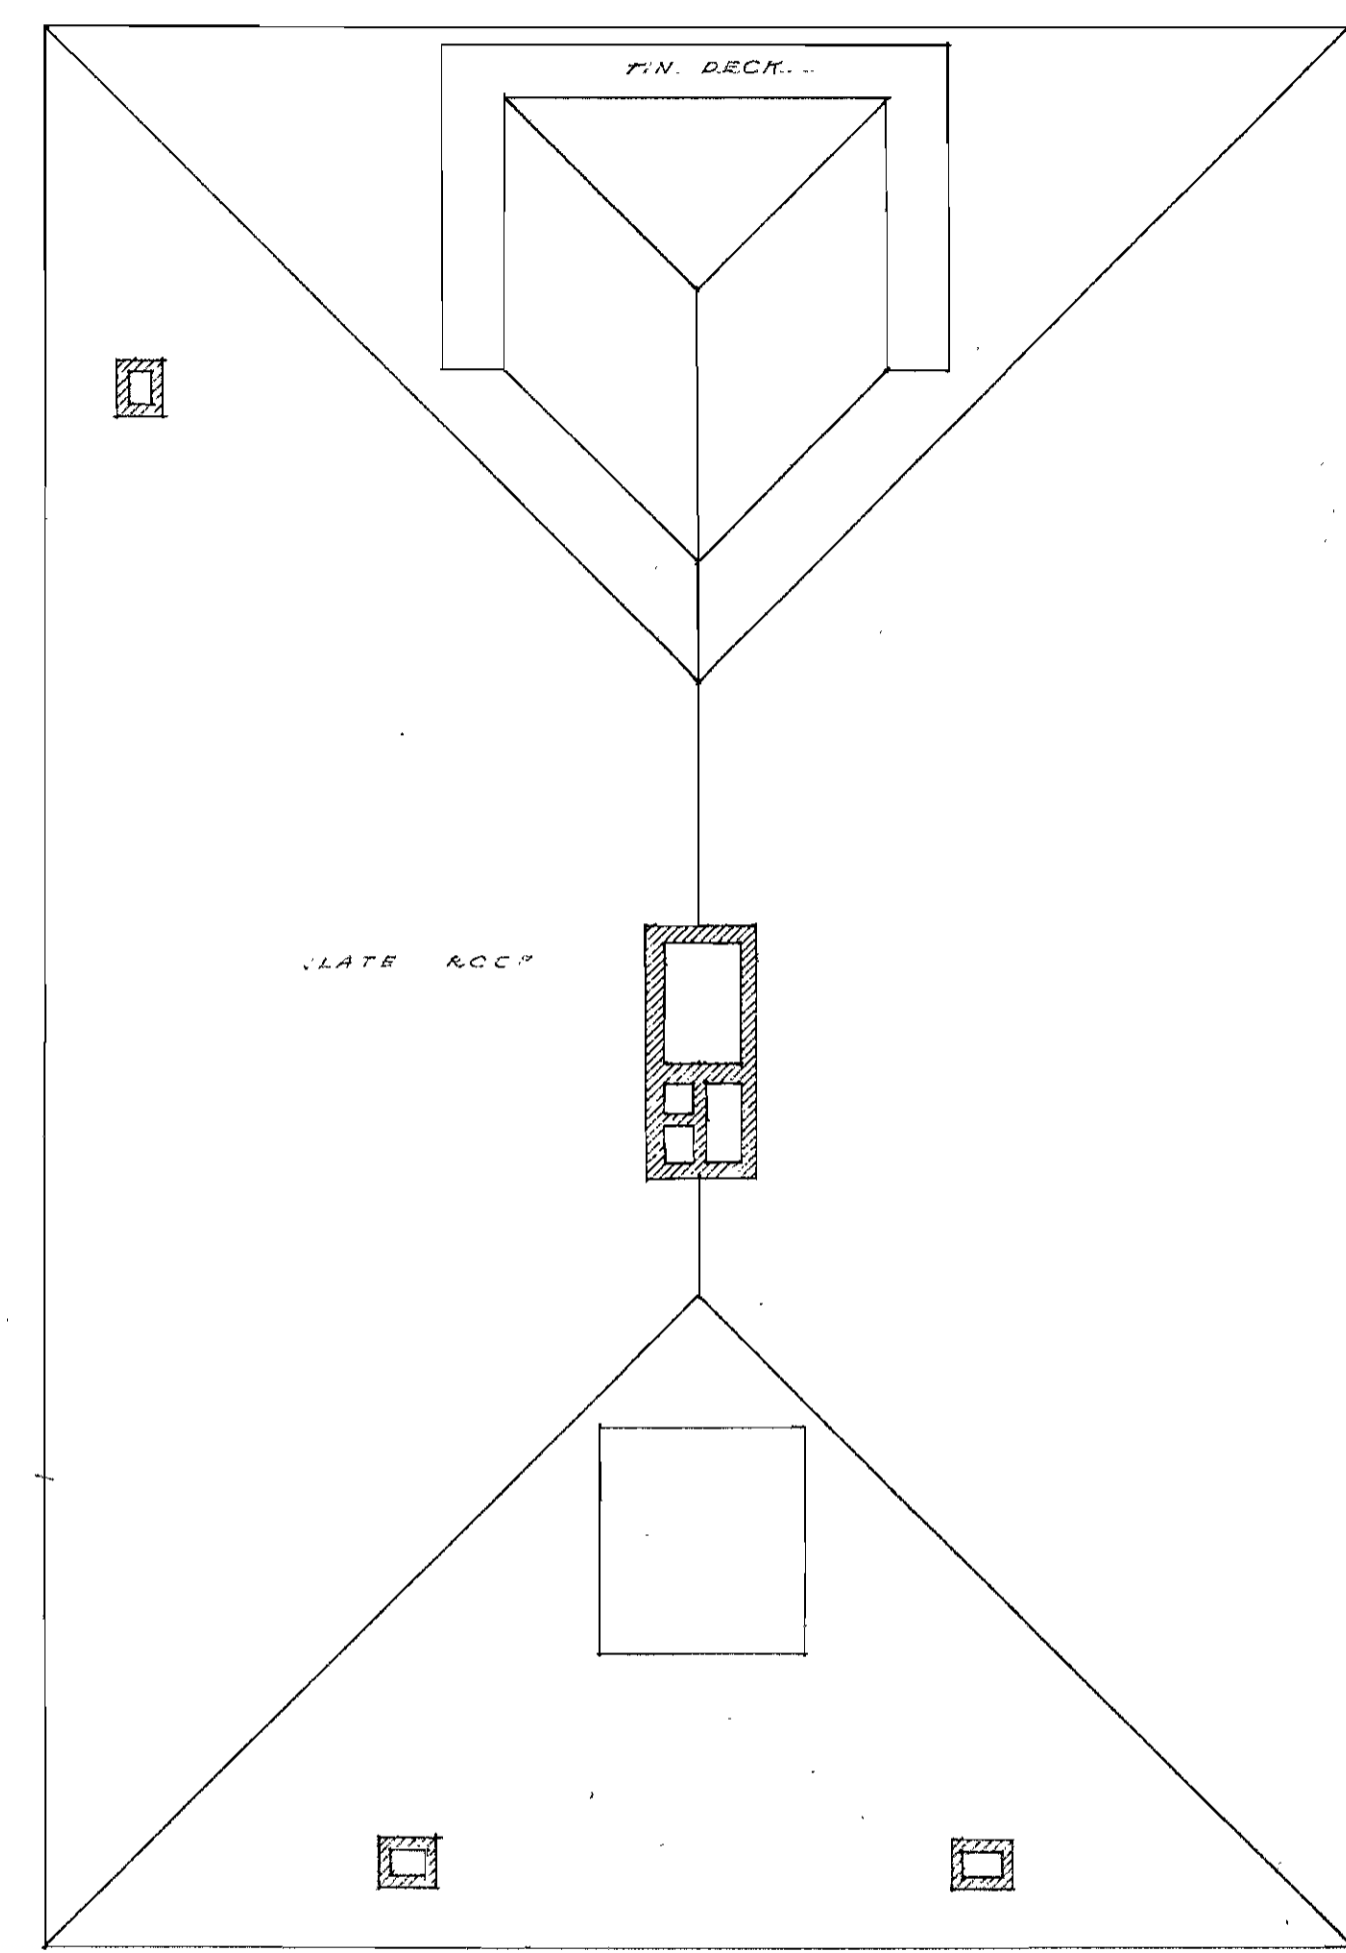

ROOF PLAN

COOPER SCHOOL

SCALE 0 2 4 6 8 12

TOPPING VALUATION COMPANY	
KANSAS CITY, MISSOURI	
DATE DEC. 1920	DRAWN CHASE
TRACED GRAVEL	CHECKED M.S.
APPROVED J.J.S.	