




SECOND FLOOR PLAN

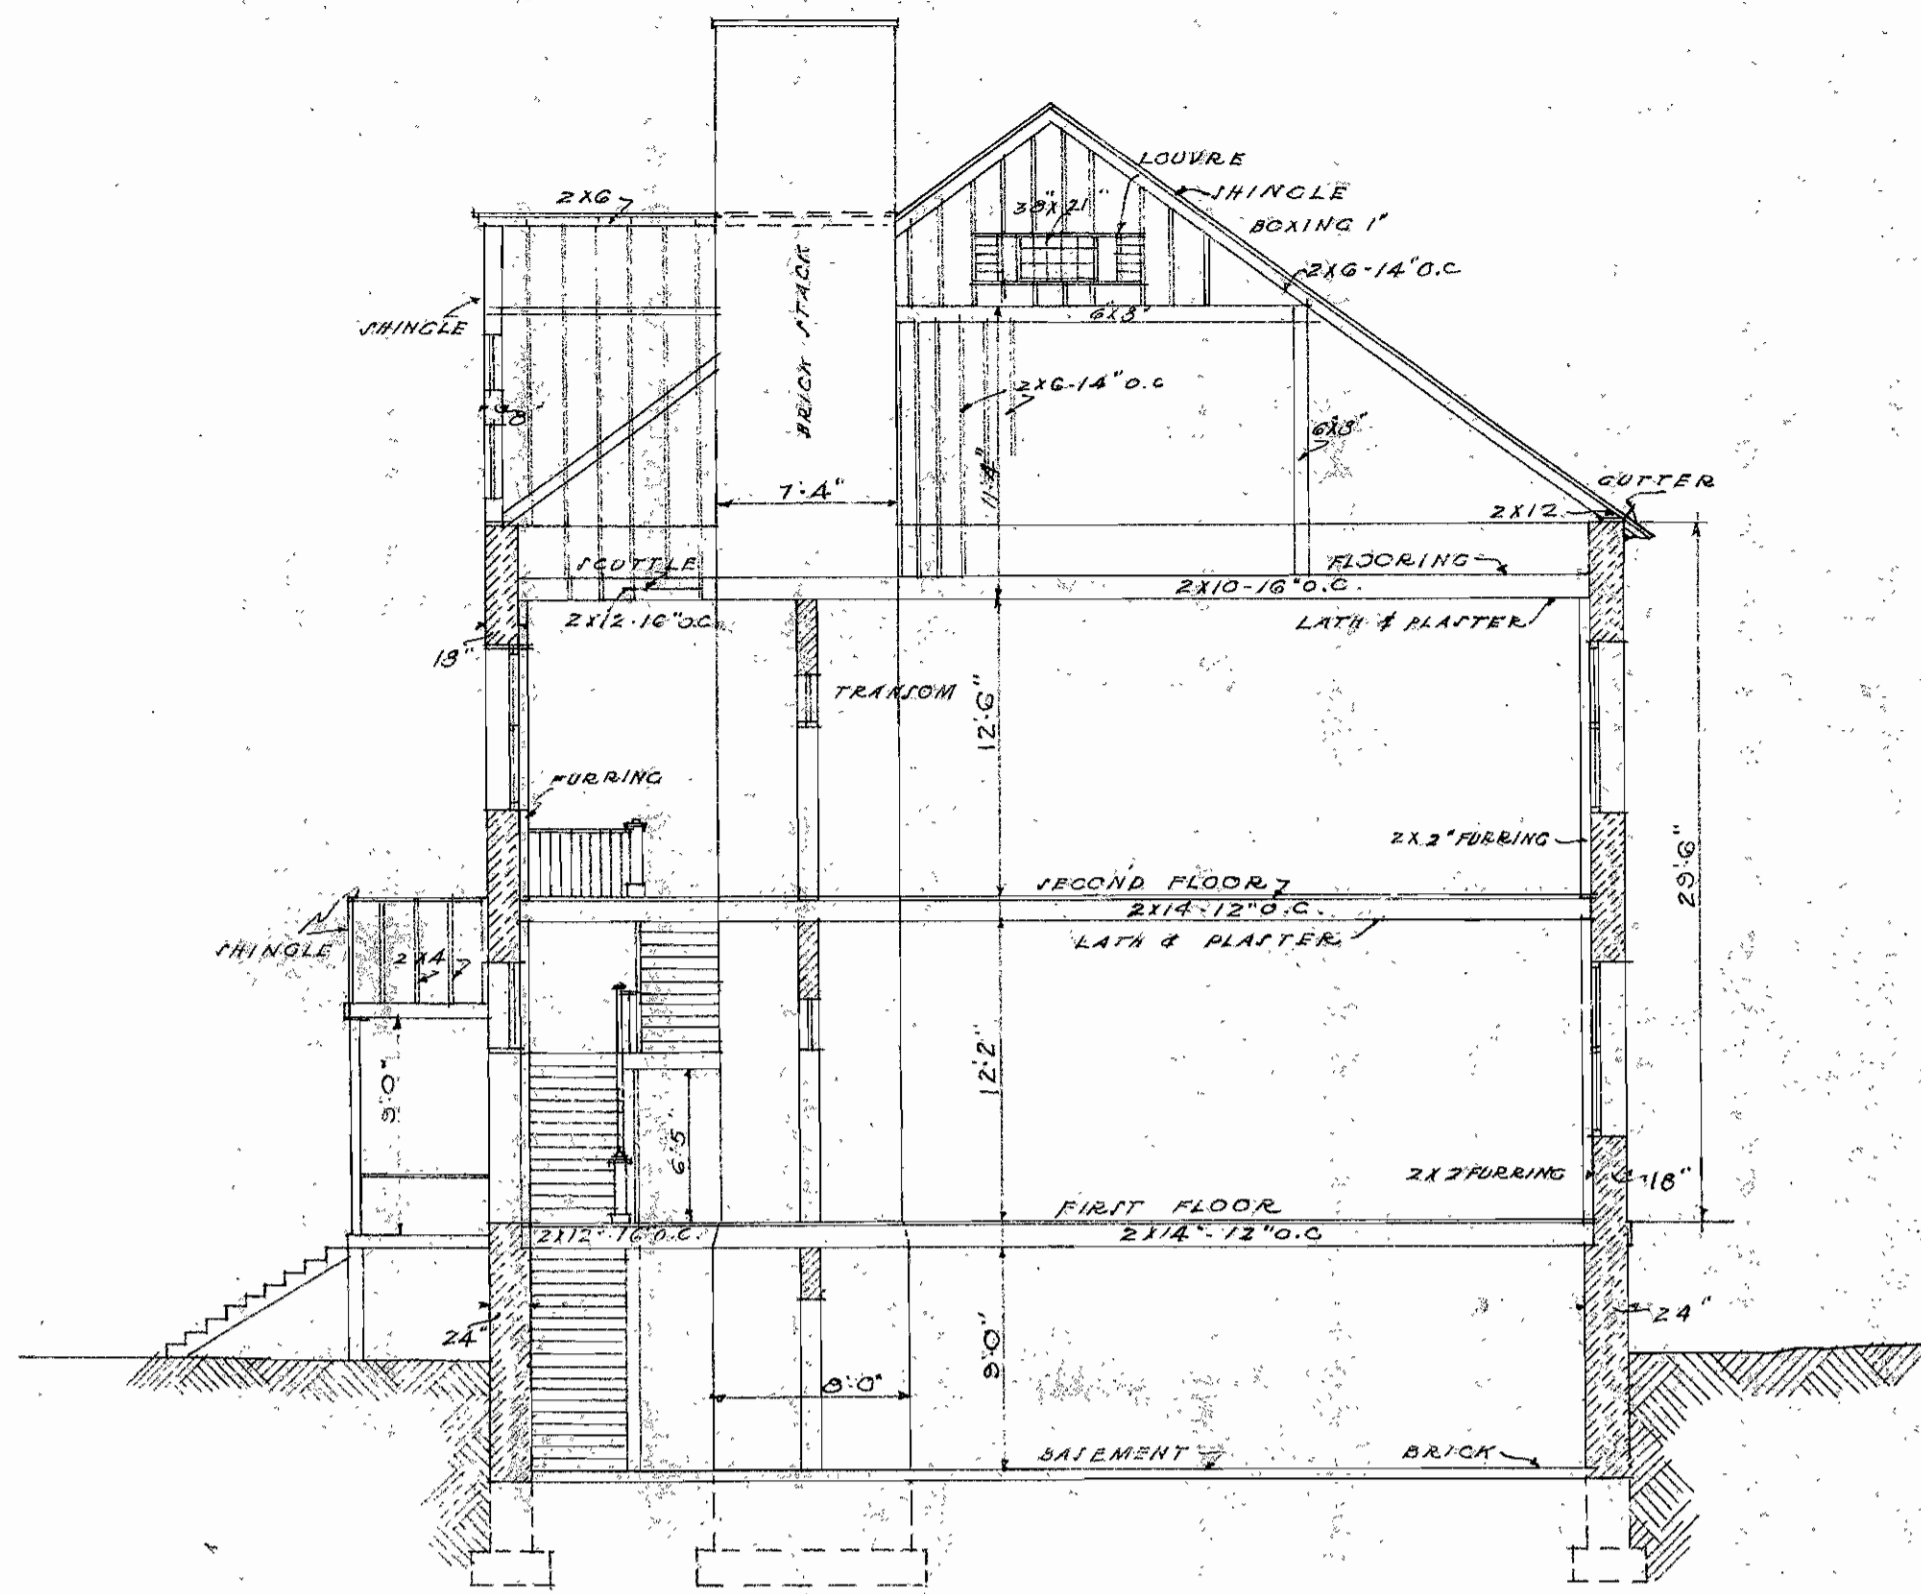

CROSS SECTION

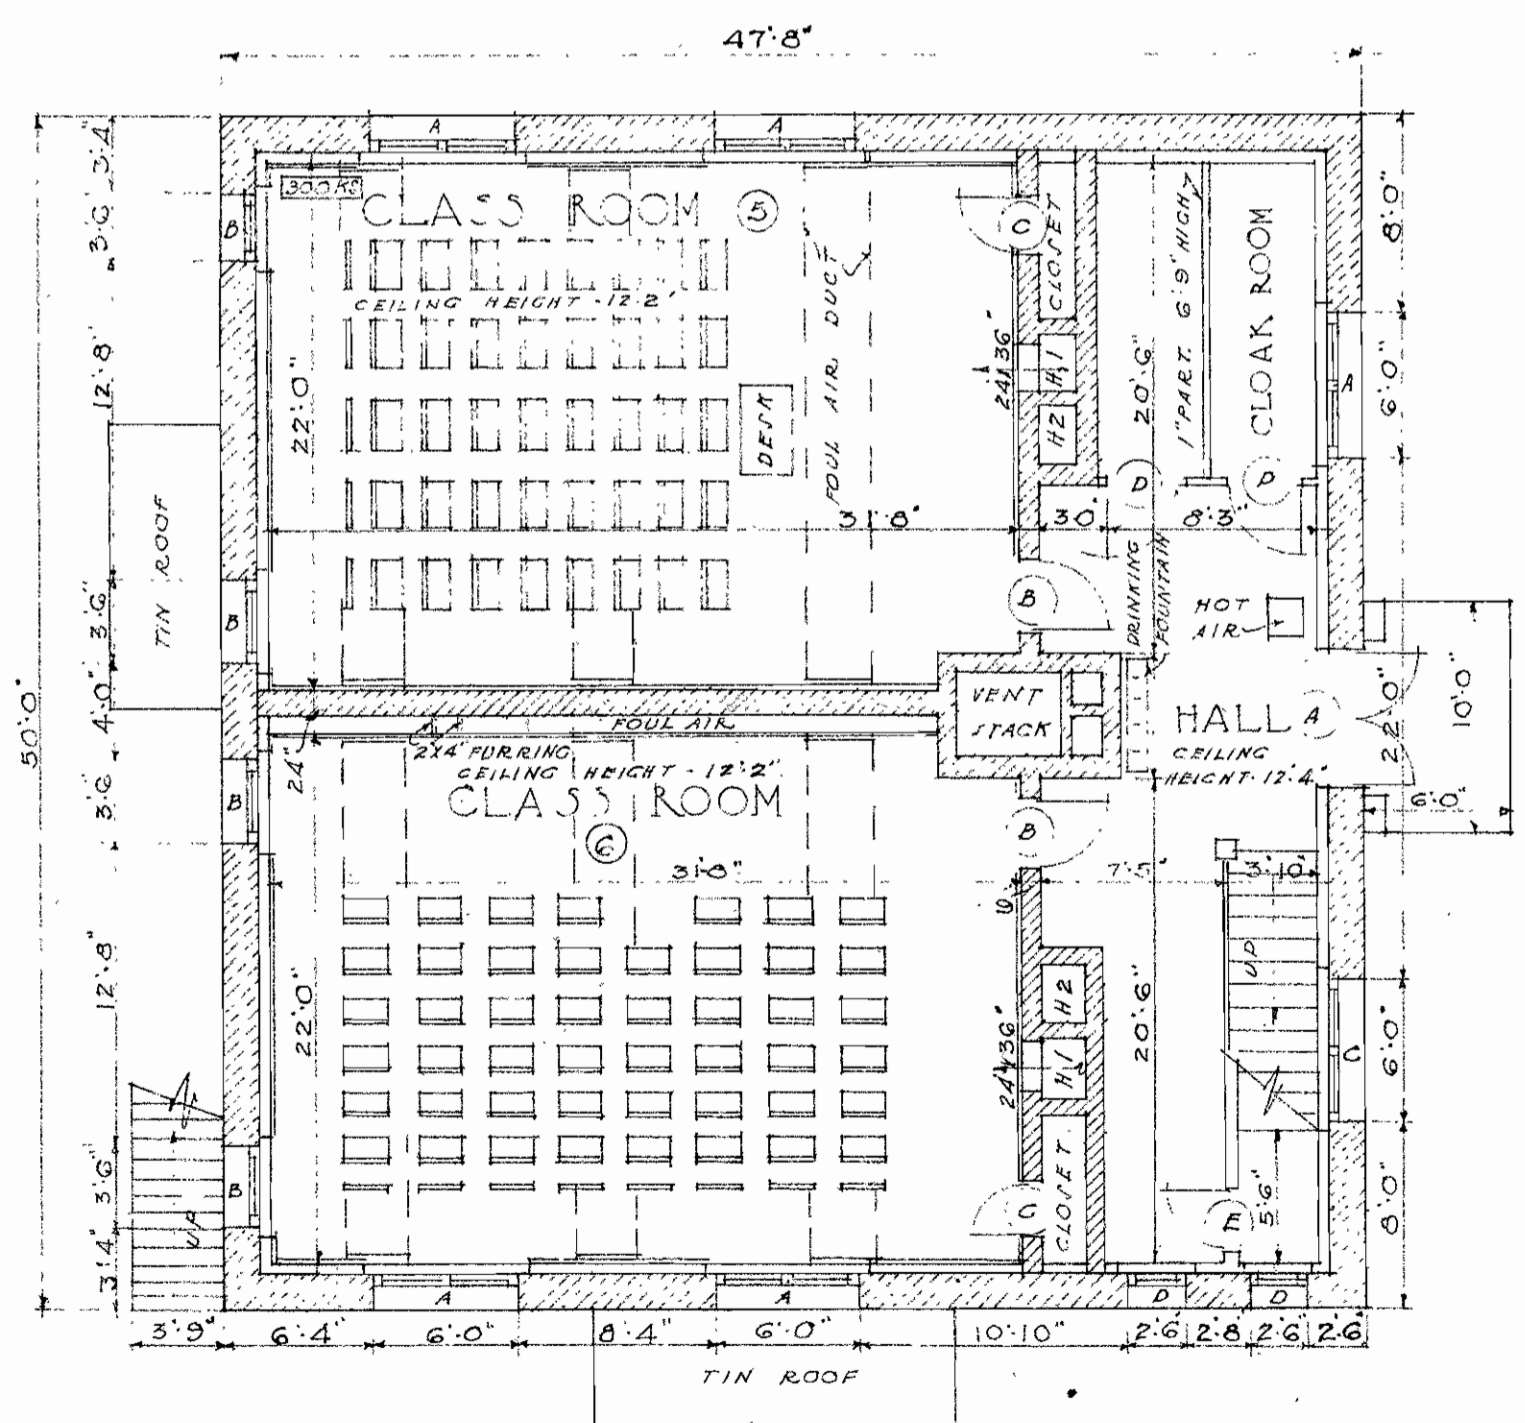

FIRST FLOOR PLAN

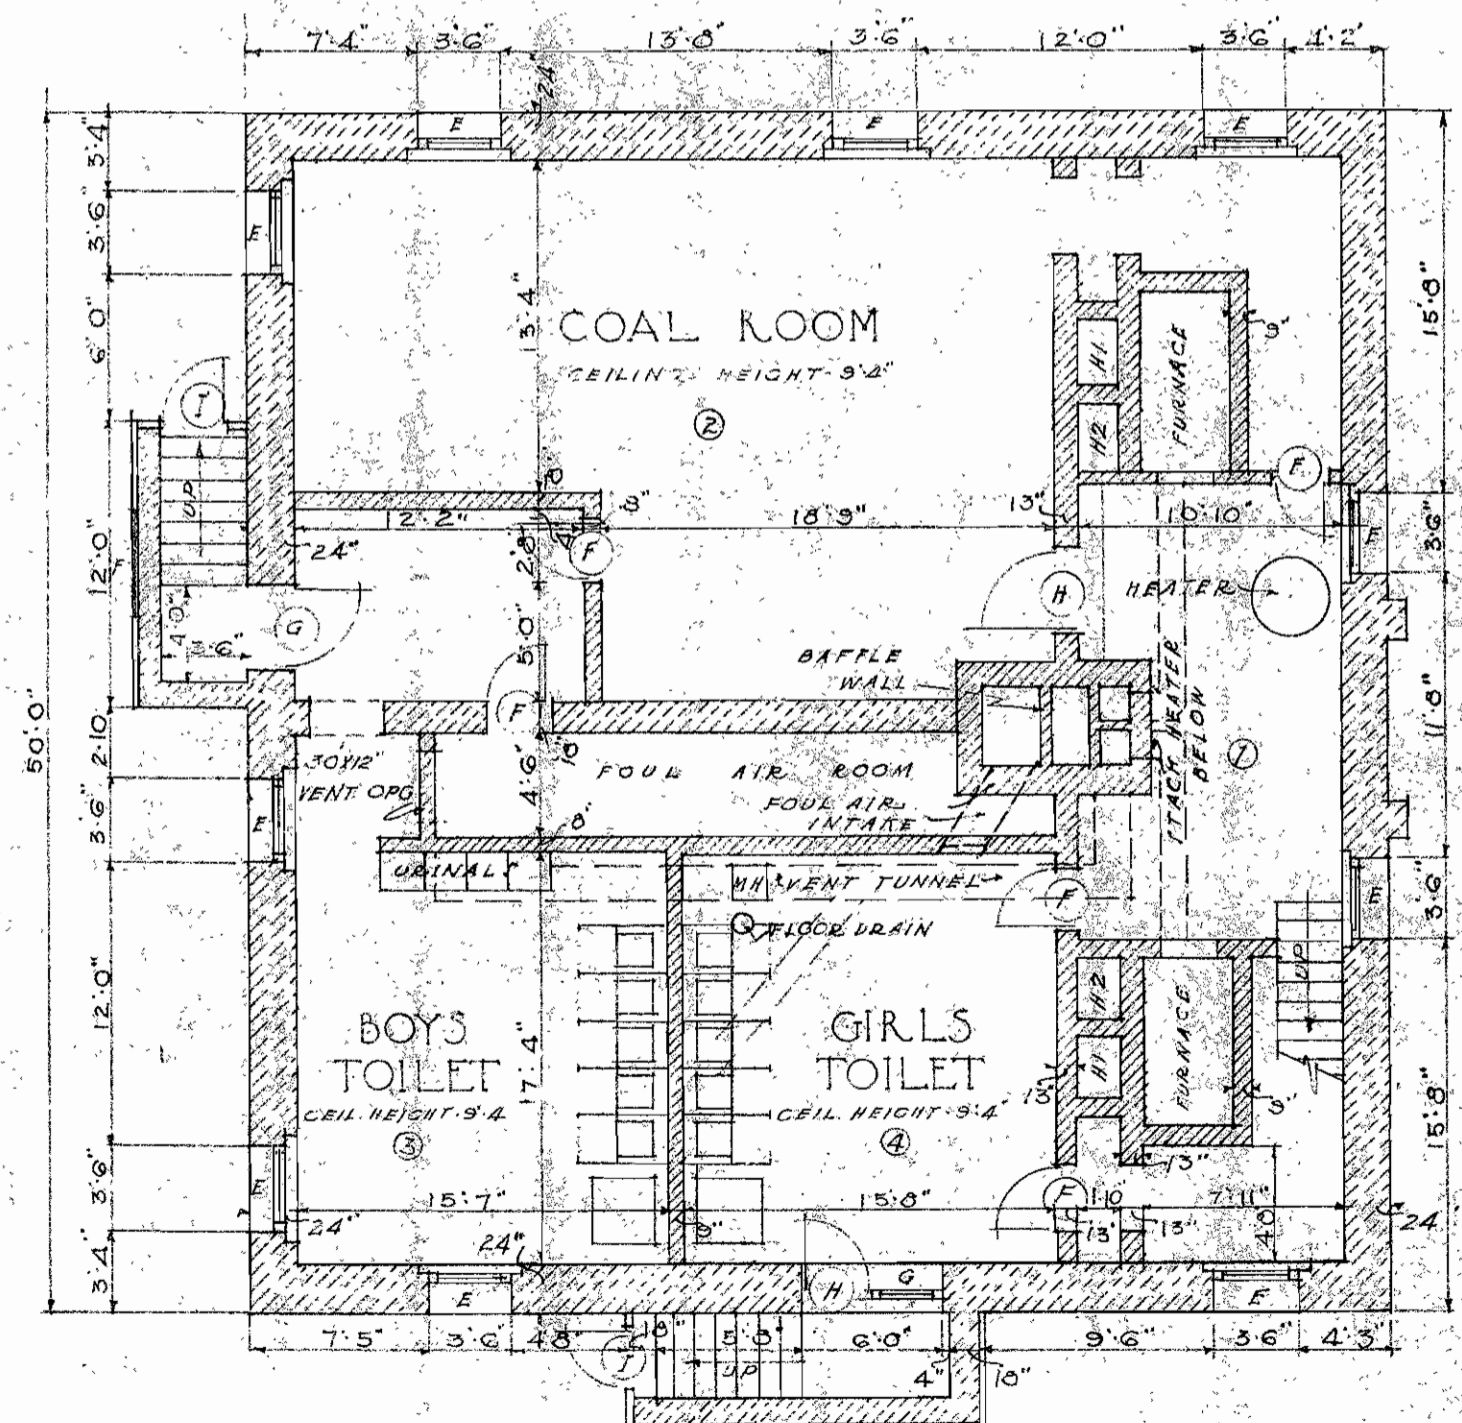

BASEMENT PLAN

LINCOLN SCHOOL

SCALE 0 2 4 6 8 12

TOPPING VALUATION COMPANY  
 KANSAS CITY, MISSOURI  
 DATE DEC. 1920 DRAWN C.W.H.  
 TRACED CARROLL CHECKED A.W.  
 APPROVED J.P.C.