


SECOND FLOOR PLAN

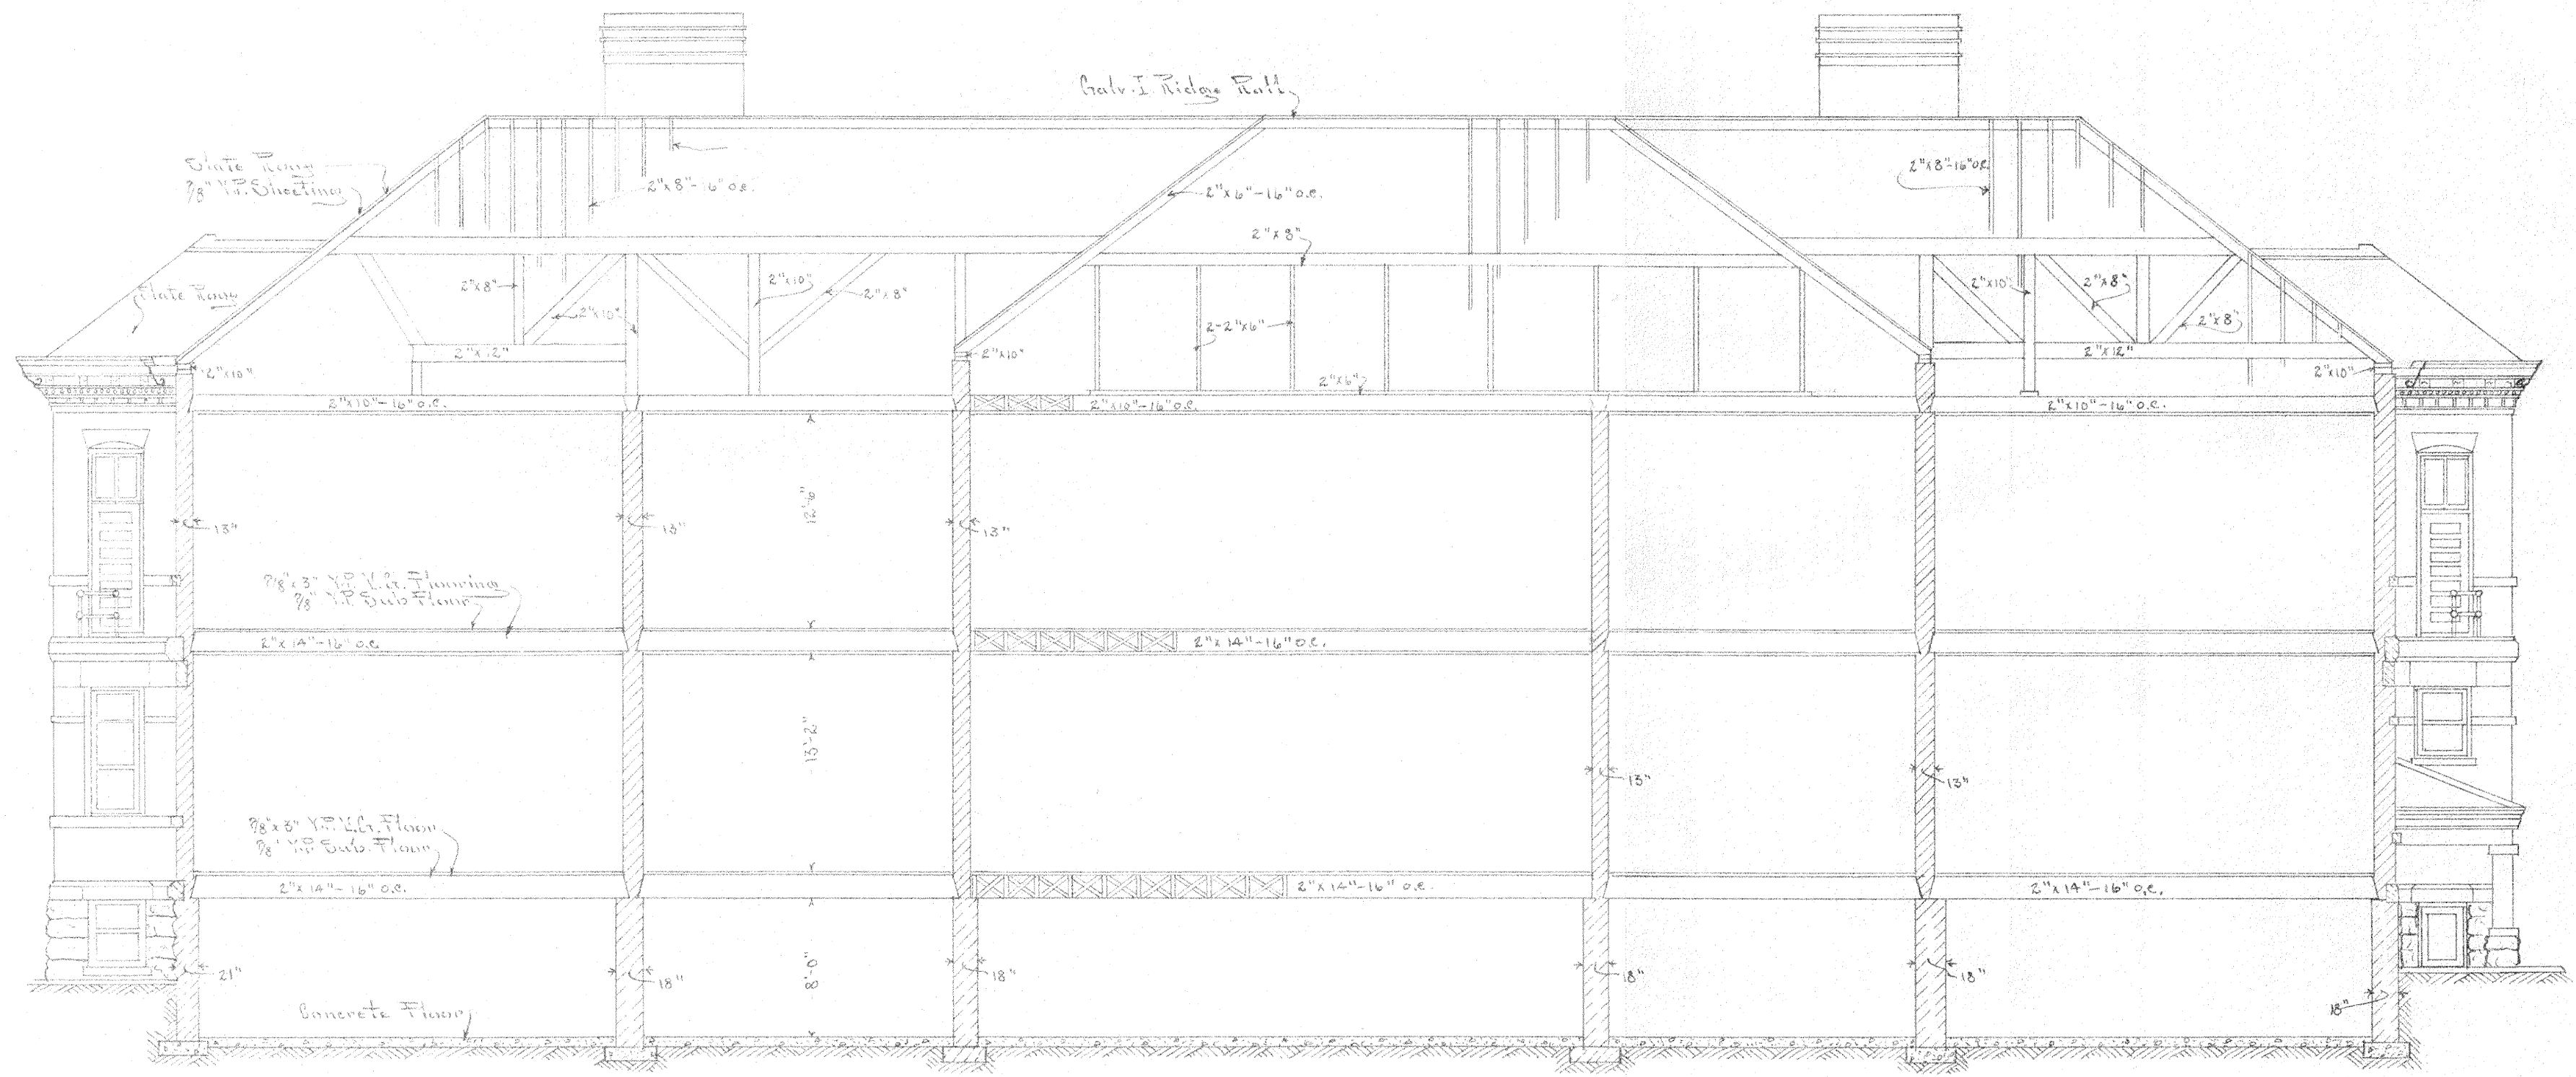

LONGITUDINAL - SECTION

ARMOURDALE - SCHOOL

Drawn - Geo. F.  
 Traced - C.H.G.  
 Approved - J.H. [Signature]  
 Date - Nov. 1918  
 Division - 2nd & Section  
 Armourdale School Bldg.  
 Kansas City, Mo.  
 Scale -  $\frac{1}{8}$  = 1 Foot