


ROOF PLAN

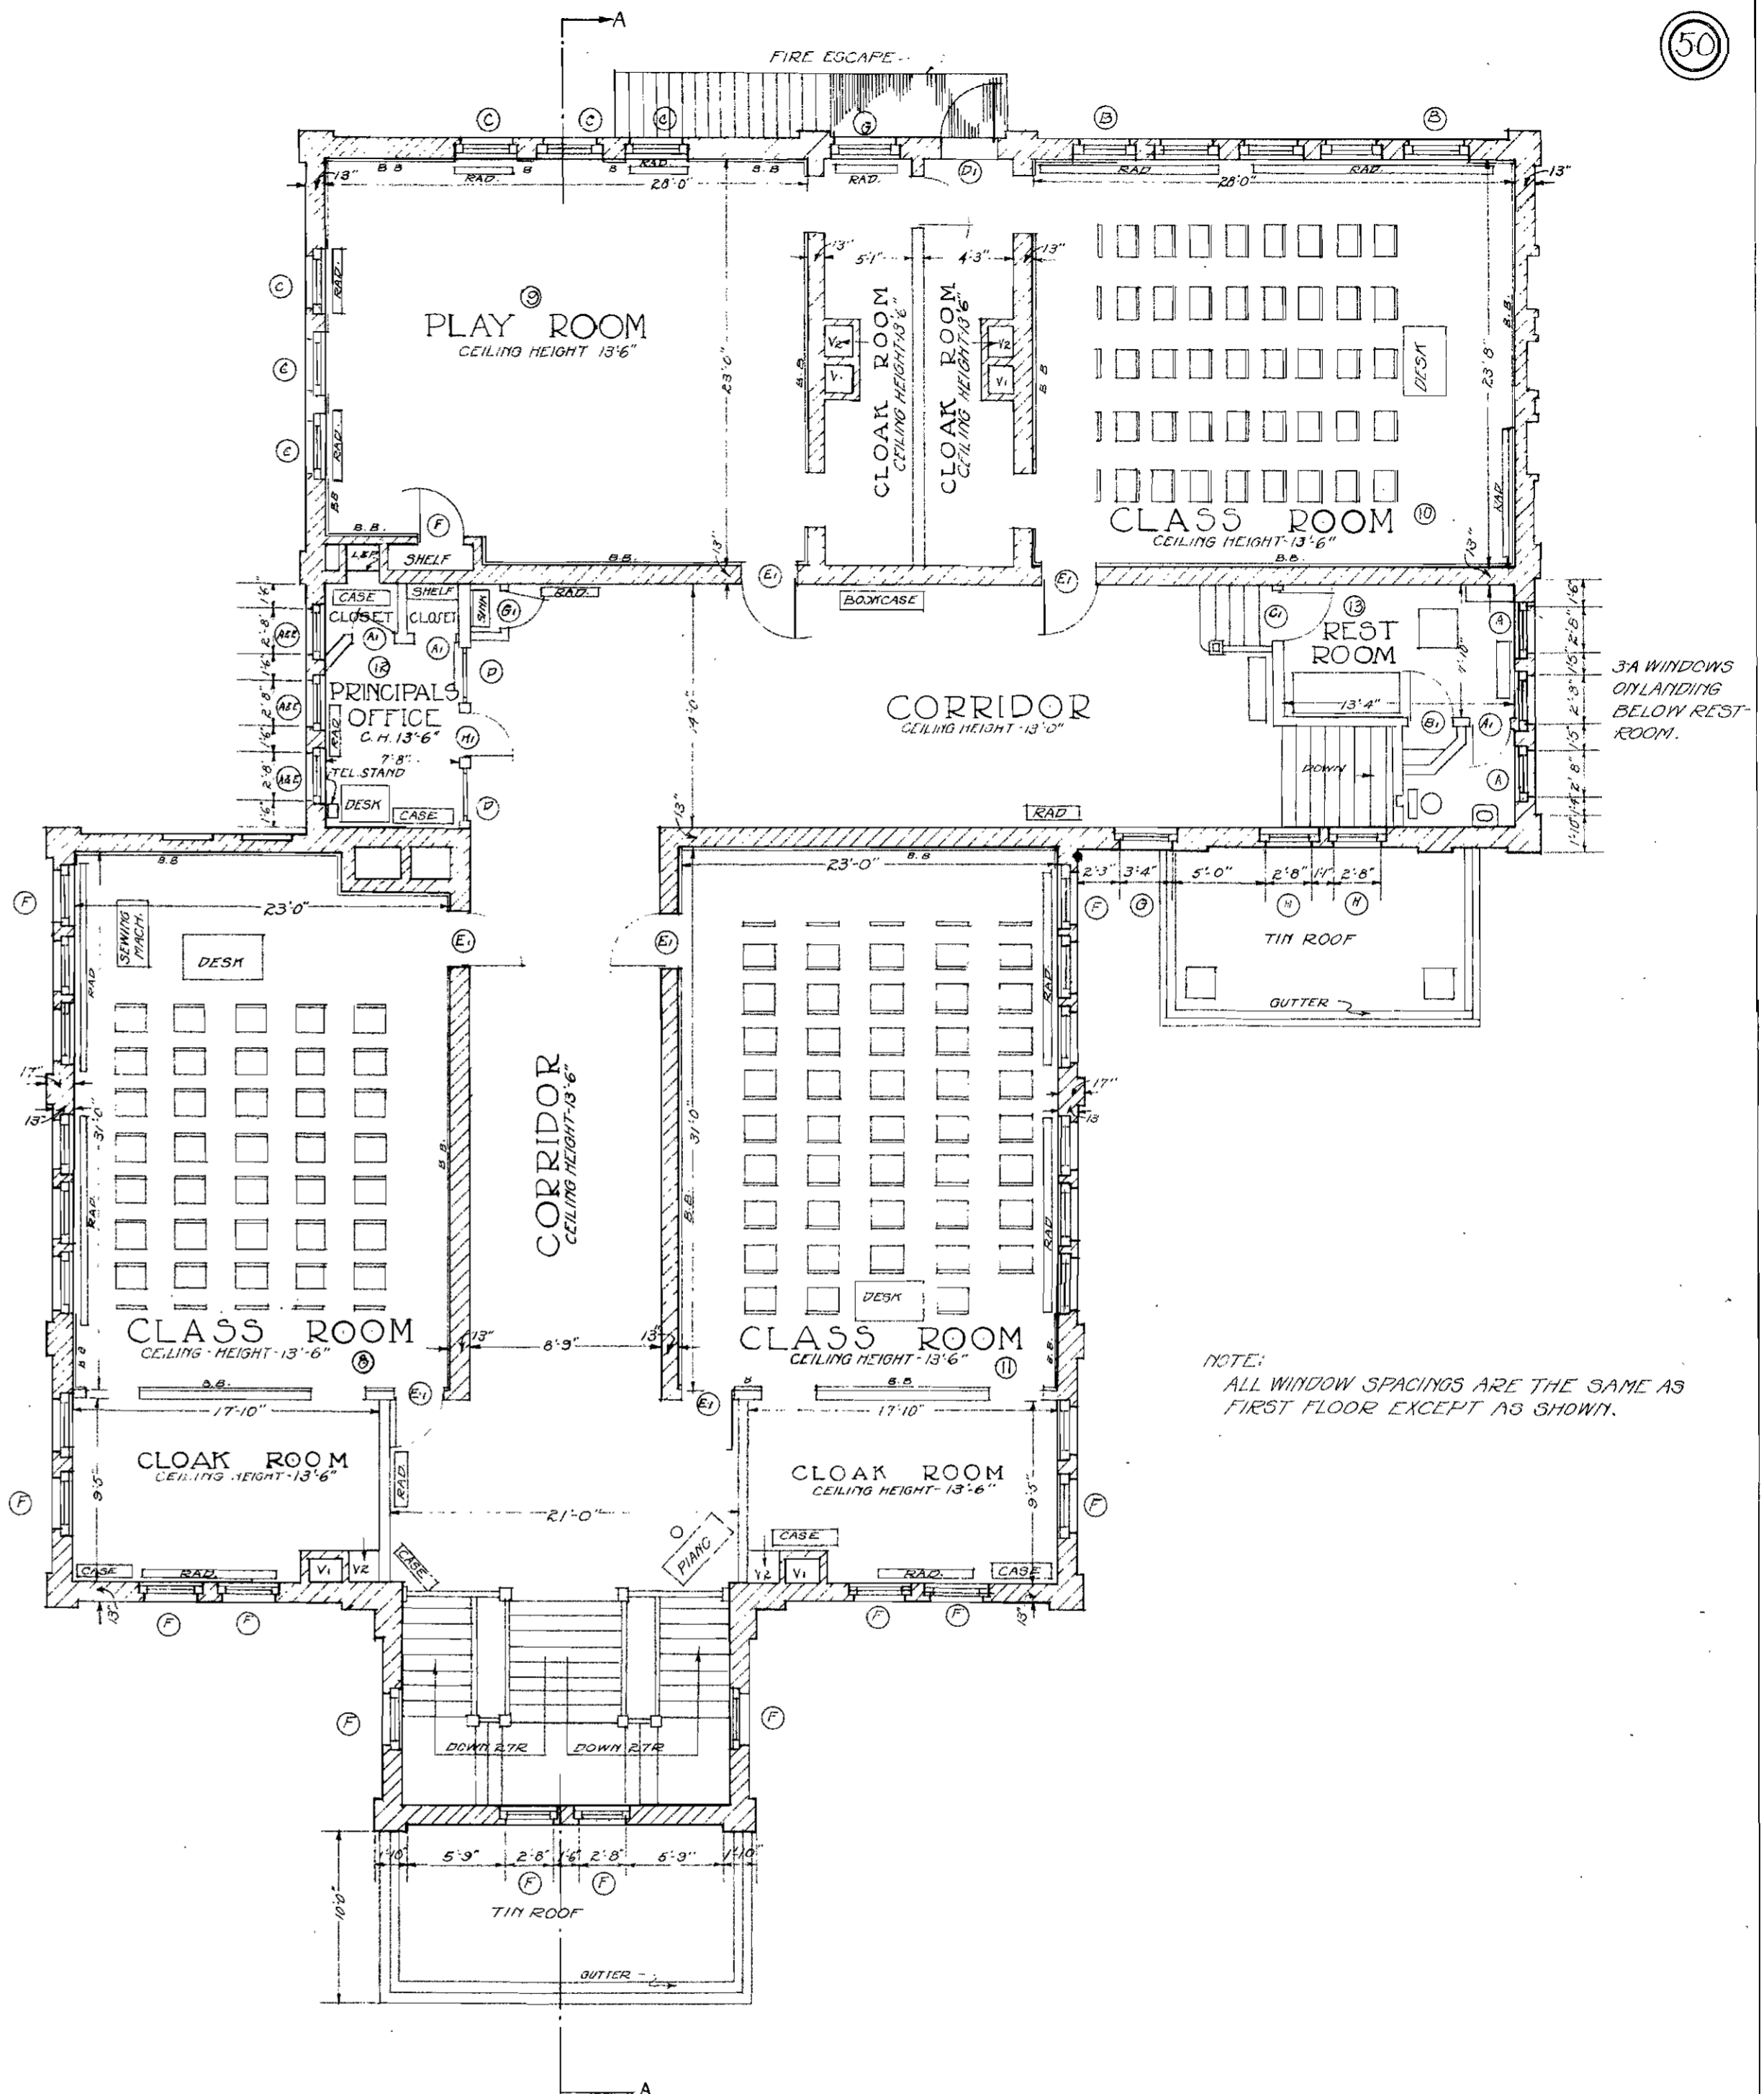

SECOND FLOOR PLAN

SCALE 0 2 4 6 8 12
 • EVERETT SCHOOL •

TOPPING VALUATION COMPANY
 KANSAS CITY MISSOURI
 DATE APRIL 1921 DRAWN SHAWSON
 TRACED FEB. CHECKED HRS
 APPROVED F.V.C.